



ITEM NO.	DRAWING	TITLE	DESCRIPTION	LENGTH	GRADE	QTY.
1	QDS010-M001	BIG TOP MEMBER	100x50x3 RHS x 6700 LG	6700	1060 ALLOY	1
2	QDS010-M002	BIG BOTTOM MEMBER	100X50X3 RHS X 7000 LG	7000	1060 ALLOY	1
3	QDS010-M003	BIG RHS MEMBER	100X50X3 RHS X 1900 LG	1900	1060 ALLOY	1
4	QDS010-M004	BIG LHS MEMBER	100X50X3 RHS X 2000 LG	2000	1060 ALLOY	1
5	QDS010-M005	BIG VERTICAL MIDDLE MEMBER	100X50X3 RHS X 1800 LG	1800	1060 ALLOY	4
6	QDS010-M006	SMALL VERTICAL MEMBER	50X3 SHS X 1800 LG	1800	1060 ALLOY	8
7	QDS010-M007	SMALL HORIZONTAL LONG MEMBER	50X3 SHS X 1400 LG	1400	1060 ALLOY	6
8	QDS010-M008	SMALL HORIZONTAL SHORT MEMBER	50X3 SHS X 150 LG	150	1060 ALLOY	16
9	QDS010-M009	OUTER CROSS MEMBER 01	50X3 SHS X 421 LG	421	1060 ALLOY	24
10	QDS010-M010	OUTER CROSS MEMBER 02	50X3 SHS X 233 LG	233	1060 ALLOY	24
11	QDS010-M011	INNER CROSS MEMBER 01	50X3 SHS X 202 LG	202	1060 ALLOY	24
12	QDS010-M012	INNER CROSS MEMBER 02	50X3 SHS X 231 LG	231	1060 ALLOY	24
13	QDS010-M013	INNER CROSS MEMBER 03	50X3 SHS X 140 LG	140	1060 ALLOY	24
14	QDS010-M014	INNER CROSS MEMBER 04	50X3 SHS X 275 LG	275	1060 ALLOY	24

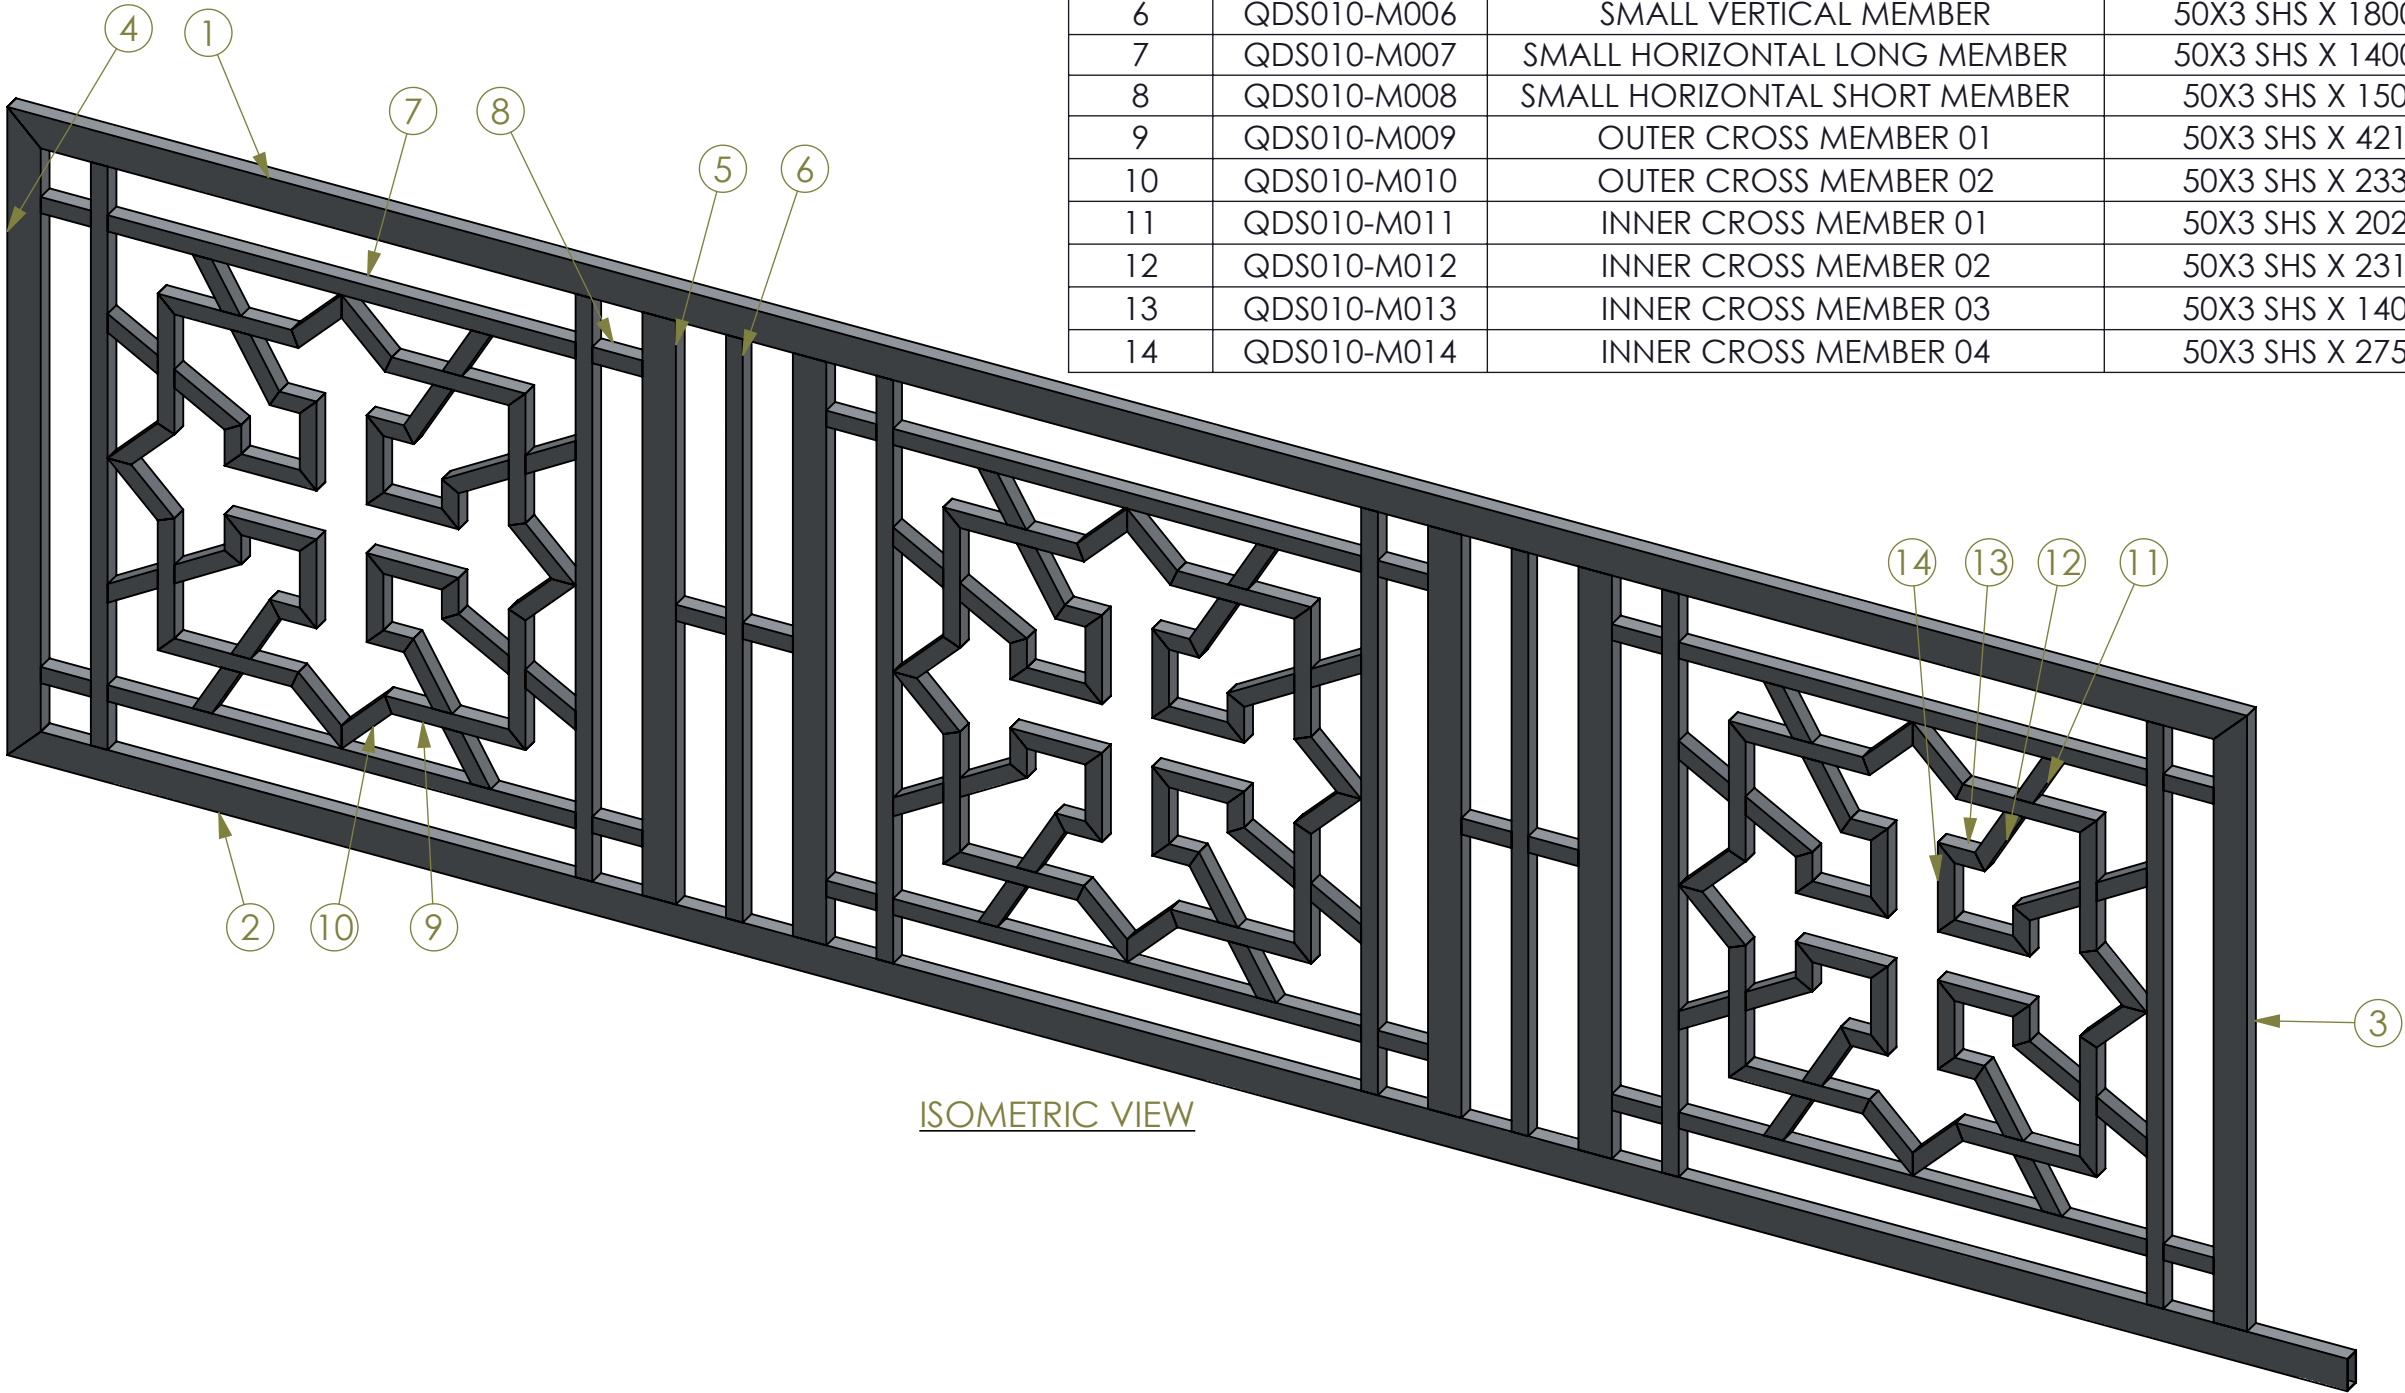


ISOMETRIC VIEW

						PROPRIETARY AND CONFIDENTIAL INFORMATION AND REPRESENTATIONS ON THIS DRAWING ARE THE INTELLECTUAL PROPERTY OF QDS UNLESS SPECIFICALLY IDENTIFIED OTHERWISE. ANY REPRODUCTION IN PART OR ASA WHOLE WITHOUT THE WRITTEN CONSENT OF QDS IS PROHIBITED. ALL RIGHTS INCLUDING USE ARE RESERVED. GENERAL NOTES 1- ALL MATERIAL & FABRICATION TO COMPLY WITH CONTRACT SPEC. 2- ALL SHARP EDGES OF STEEL & WELD SHALL BE ROUNDED. 3- WELDS 6MM CFW CAT 5P UNO. 4- ALL NOTCHES TO HAVE 11MM RADIUS AT INTERNAL CORNERS. 5- ALL PIECE MARKS ATAMPED WHERE INDICATED BY. 6- ALL FITTINGS ARE LOCATED CECTRALLY ON MEMBERS UNO.	THIRD ANGLE PROJECTION 	PROJECT: DRIVEWAY GATE		 QUALITY DESIGN SERVICES ABN: 94 409 903 474 - MOBILE: 0418629296 EMAIL: info@qualitydesignservices.com.au WEB: www.qualitydesignservices.com.au						
								CLIENT: ST BARBARA & ST NOUFER CHURCH								
								JOB NO: QDS010								
								MARKING PLAN: -								
								DESIGN DRAWING: -								
								DRAWN BY: EDDIE MIKHAIL	DATE: 15/12/2024							
								CHECKED BY: ROSHDY SAAD	DATE: 15/12/2024							
						APPROVED BY: FR. THOMAS		DATE: 15/12/2024								
0	ISSUE FOR APPROVAL	EM	RS	RS	15/12/2024	DIMENSIONS ARE IN MILLIMETRES. DRAWN TO AS1100 - 1992. DO NOT SCALE		MATERIAL: 1060 ALLOY		SCALE: 1:20		WEIGHT: 142.4 KG		WELDMENT		A3
REV	DESCRIPTION	DRN	CHK	APPR	DATE			GRADE: AS PER CUT LIST		REVISION: 0		QTY: X1 OFF		SHEET 1 OF 6		



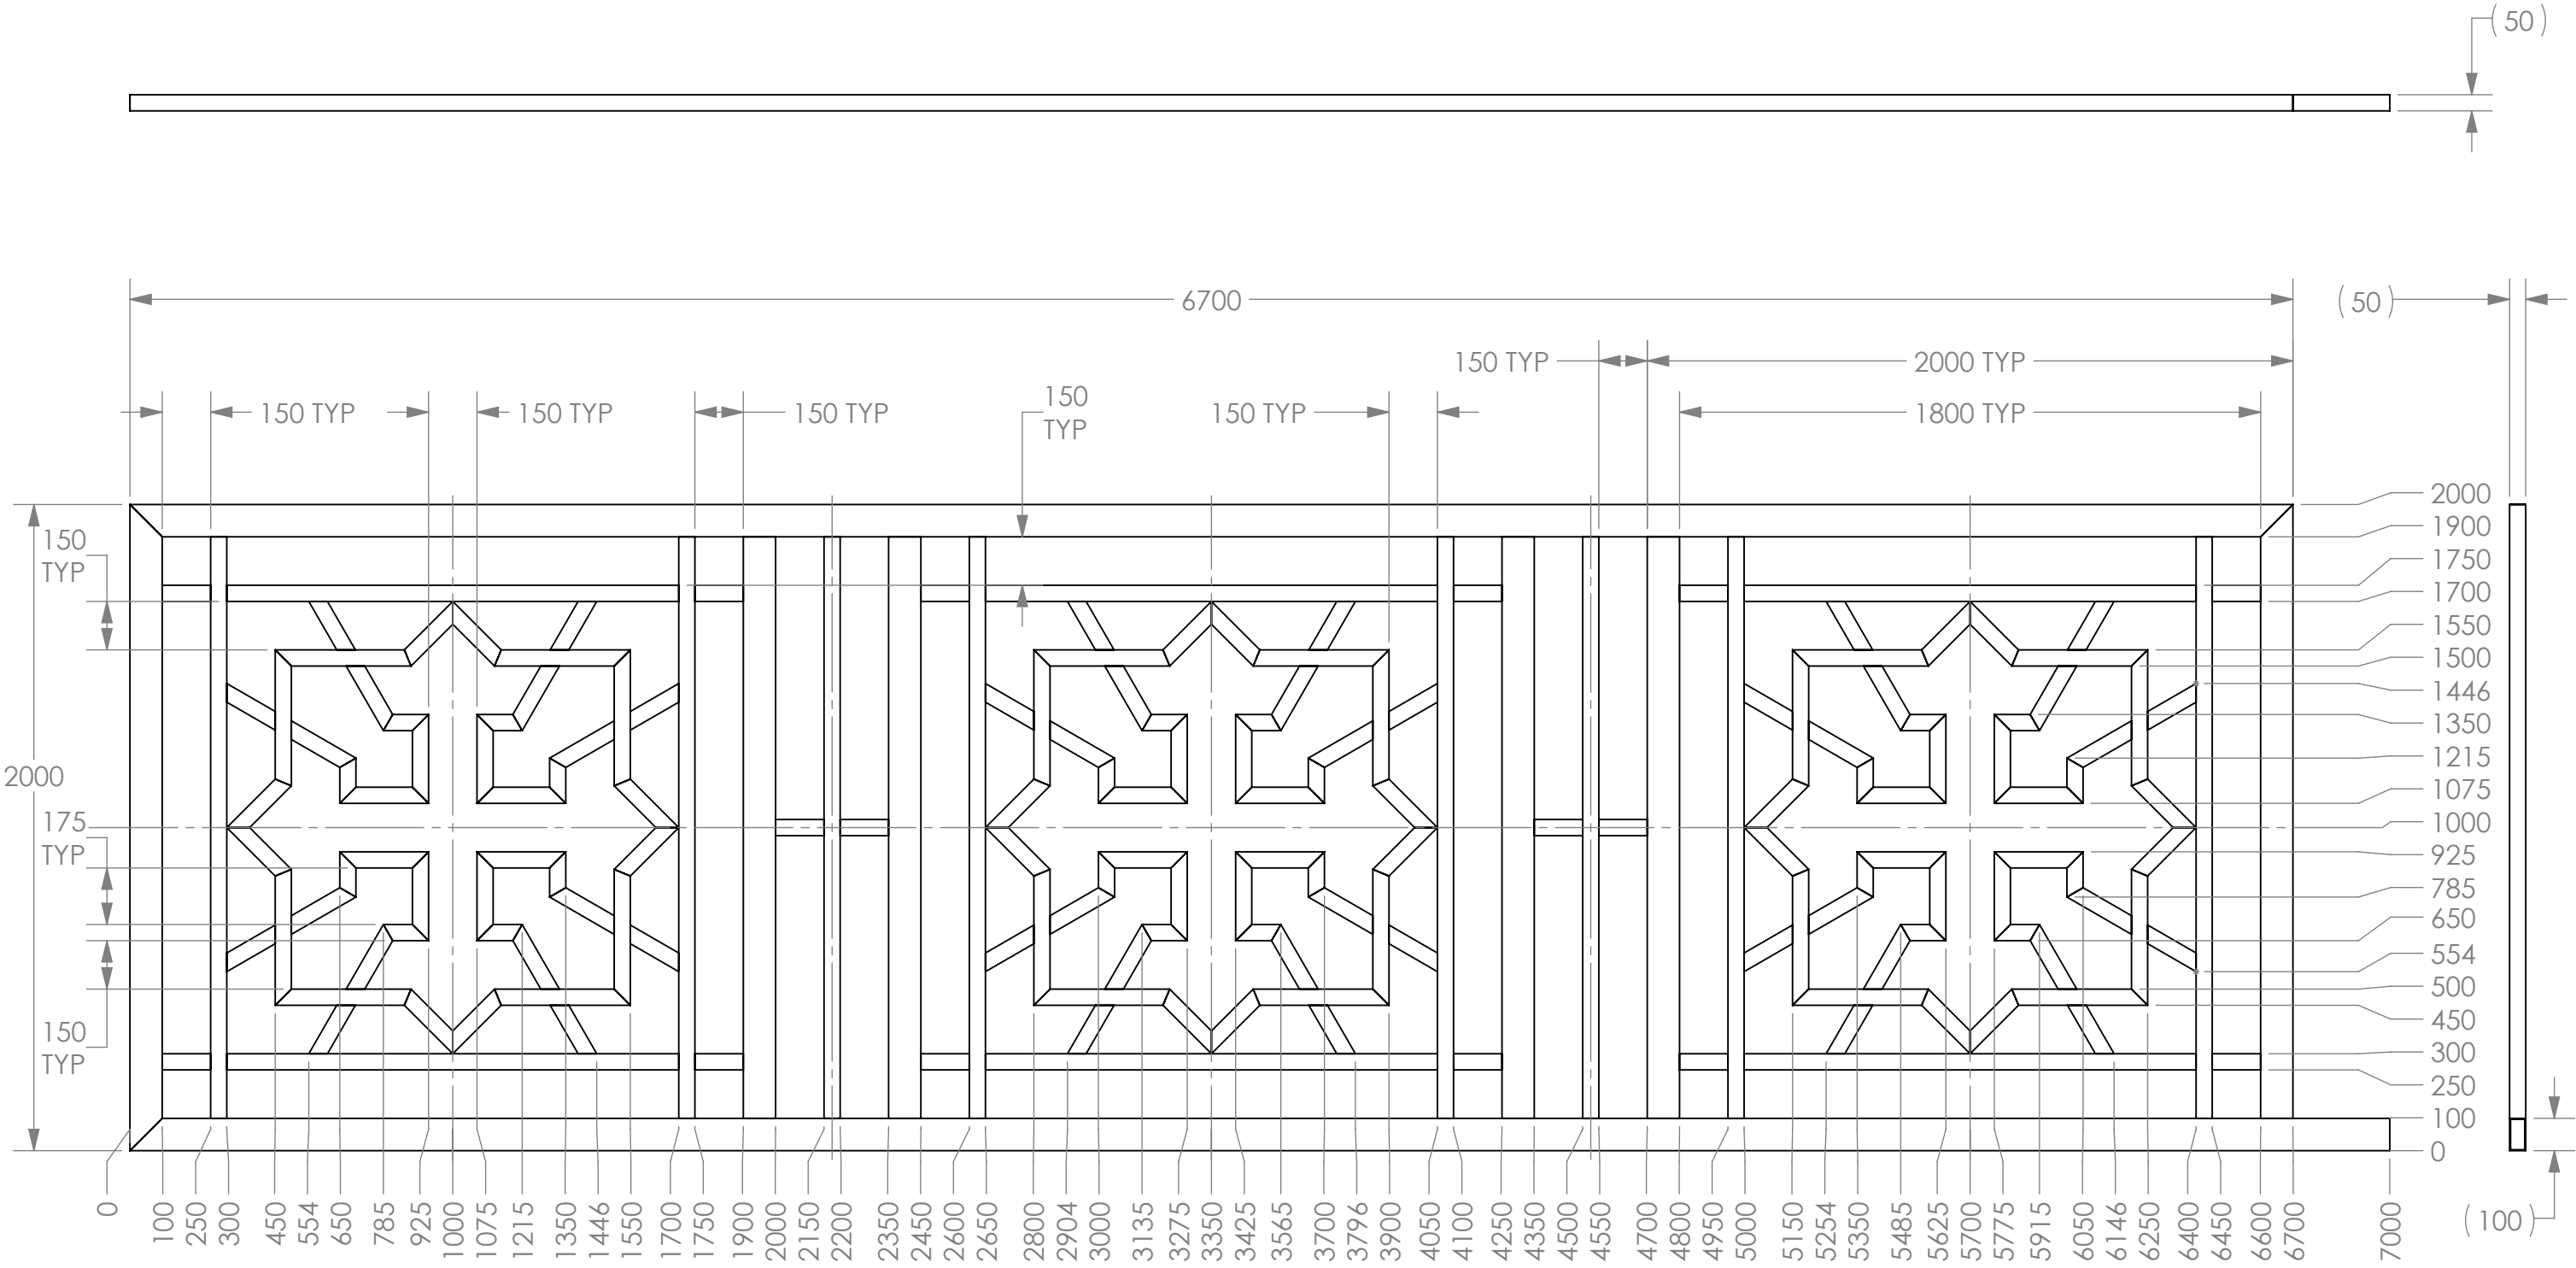


ELEVATION

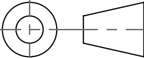
						PROPRIETARY AND CONFIDENTIAL INFORMATION AND REPRESENTATIONS ON THIS DRAWING ARE THE INTELLECTUAL PROPERTY OF QDS UNLESS SPECIFICALLY IDENTIFIED OTHERWISE. ANY REPRODUCTION IN PART OR ASA WHOLE WITHOUT THE WRITTEN CONSENT OF QDS IS PROHIBITED. ALL RIGHTS INCLUDING USE ARE RESERVED. GENERAL NOTES 1- ALL MATERIAL & FABRICATION TO COMPLY WITH CONTRACT SPEC. 2- ALL SHARP EDGES OF STEEL & WELD SHALL BE ROUNDED. 3- WELDS 6MM CFW CAT 5P UNO. 4- ALL NOTCHES TO HAVE 11MM RADIUS AT INTERNAL CORNERS. 5- ALL PIECE MARKS ATAMPED WHERE INDICATED BY. 6- ALL FITTINGS ARE LOCATED CECTRALLY ON MEMBERS UNO.		PROJECT: DRIVEWAY GATE		 QUALITY DESIGN SERVICES ABN: 94 409 903 474 - MOBILE: 0418629296 EMAIL: info@qualitydesignservices.com.au WEB: www.qualitydesignservices.com.au			
							CLIENT: ST BARBARA & ST NOUFER CHURCH						
							JOB NO: QDS010						
							MARKING PLAN: -						
							DESIGN DRAWING: -						
							DRAWN BY: EDDIE MIKHAIL	DATE: 15/12/2024					
							CHECKED BY: ROSHDY SAAD	DATE: 15/12/2024					
						APPROVED BY: FR. THOMAS	DATE: 15/12/2024	TITLE:					
								ST BARBARA & ST NOUFER CHURCH					
								DRIVEWAY GATE WELDMENT					
								DRAWING NO:					
								QDS010-DG002					
0	ISSUE FOR APPROVAL	EM	RS	RS	15/12/2024	DIMENSIONS ARE IN MILLIMETRES. DRAWN TO AS1100 - 1992. DO NOT SCALE	THIRD ANGLE PROJECTION		MATERIAL: 1060 ALLOY	SCALE: 1:20	WEIGHT: 142.4 KG	WELDMENT	A3
REV	DESCRIPTION	DRN	CHK	APPR	DATE				GRADE: AS PER CUT LIST	REVISION: 0	QTY: X1 OFF	SHEET 2 OF 6	




						PROPRIETARY AND CONFIDENTIAL INFORMATION AND REPRESENTATIONS ON THIS DRAWING ARE THE INTELLECTUAL PROPERTY OF QDS UNLESS SPECIFICALLY IDENTIFIED OTHERWISE. ANY REPRODUCTION IN PART OR AS A WHOLE WITHOUT THE WRITTEN CONSENT OF QDS IS PROHIBITED. ALL RIGHTS INCLUDING USE ARE RESERVED.	PROJECT: DRIVEWAY GATE		 QUALITY DESIGN SERVICES ABN: 94 409 903 474 - MOBILE: 0418629296 EMAIL: info@qualitydesignservices.com.au WEB: www.qualitydesignservices.com.au						
							CLIENT: ST BARBARA & ST NOUFER CHURCH								
							JOB NO: QDS010	MARKING PLAN: -		TITLE: ST BARBARA & ST NOUFER CHURCH DRIVEWAY GATE WELDMENT					
							DESIGN DRAWING: -								
							DRAWN BY: EDDIE MIKHAIL	DATE: 15/12/2024	DRAWING NO: QDS010-DG002						
							CHECKED BY: ROSHDY SAAD	DATE: 15/12/2024							
							APPROVED BY: FR. THOMAS	DATE: 15/12/2024							
0	ISSUE FOR APPROVAL	EM	RS	RS	15/12/2024	GENERAL NOTES 1- ALL MATERIAL & FABRICATION TO COMPLY WITH CONTRACT SPEC. 2- ALL SHARP EDGES OF STEEL & WELD SHALL BE ROUNDED. 3- WELDS 6MM CFW CAT SP UNO. 4- ALL NOTCHES TO HAVE 11MM RADIUS AT INTERNAL CORNERS. 5- ALL PIECE MARKS ATAMPED WHERE INDICATED BY. 6- ALL FITTINGS ARE LOCATED CECTRALLY ON MEMBERS UNO.	DIMENSIONS ARE IN MILLIMETRES. DRAWN TO AS1100 - 1992. DO NOT SCALE		THIRD ANGLE PROJECTION 		MATERIAL: 1060 ALLOY	SCALE: 1:10	WEIGHT: 142.4 KG	WELDMENT	A3
REV	DESCRIPTION	DRN	CHK	APPR	DATE				MATERIAL: 1060 ALLOY	GRADE: AS PER CUT LIST	REVISION: 0	QTY: X1 OFF	SHEET 3 OF 6		

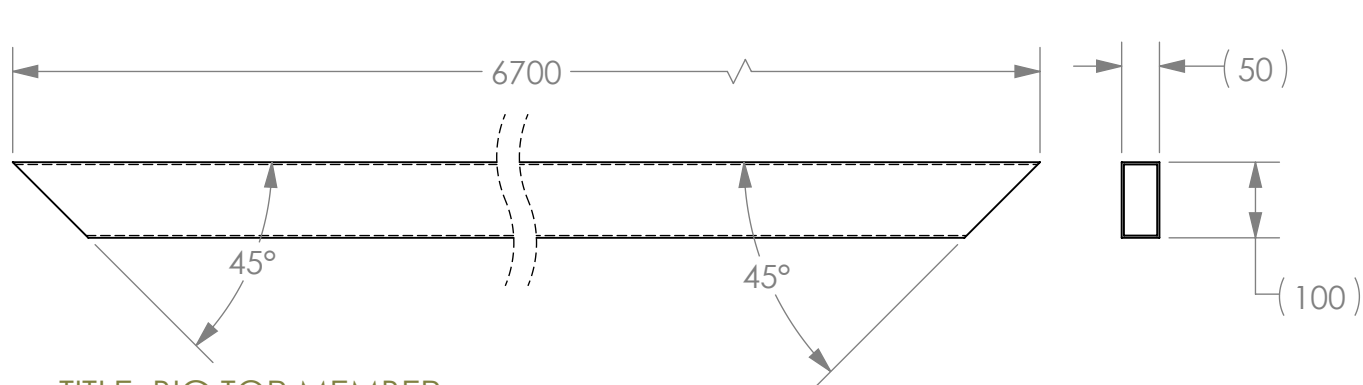


TITLE: BIG TOP MEMBER
DESCRIPTION: 100X50X3 RHS X 6700 LG
DRAWING: QDS010-M001
MATERIAL: 1060 ALLOY
WEIGHT: 15.4 KG
QTY: X1 OFF

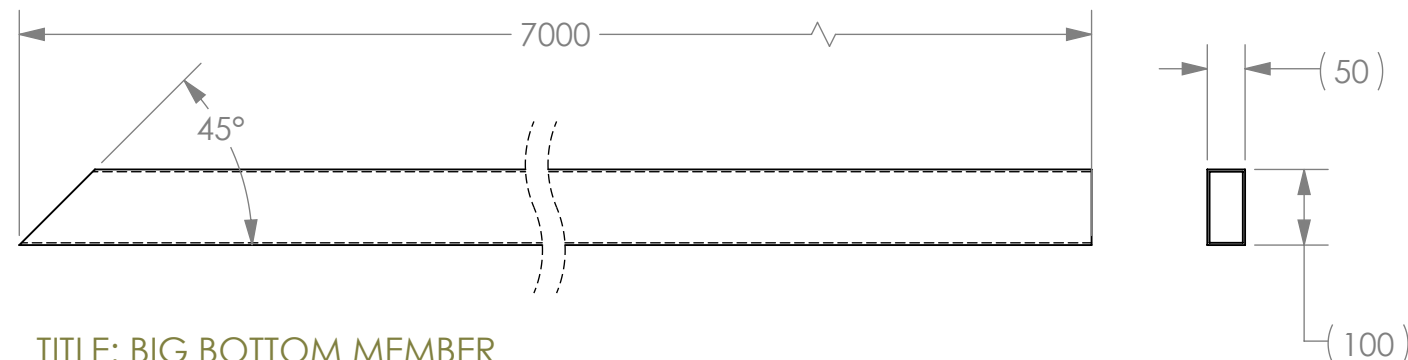


TITLE: BIG BOTTOM MEMBER
DESCRIPTION: 100X50X3 RHS X 7000 LG
DRAWING: QDS010-M002
MATERIAL: 1060 ALLOY
WEIGHT: 16.2 KG
QTY: X1 OFF

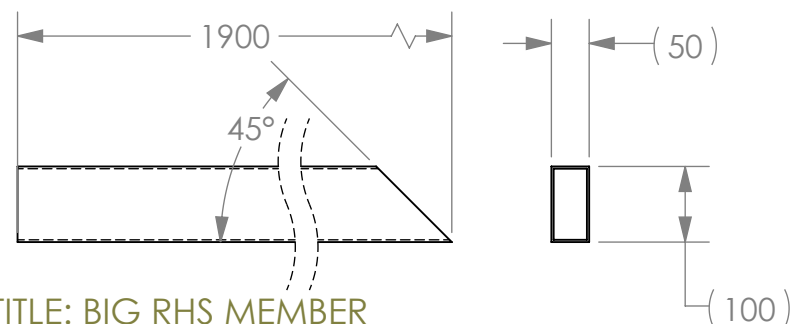

TITLE: BIG RHS MEMBER
DESCRIPTION: 100X50X3 RHS X 1900 LG
DRAWING: QDS010-M003
MATERIAL: 1060 ALLOY
WEIGHT: 4.3 KG
QTY: X1 OFF

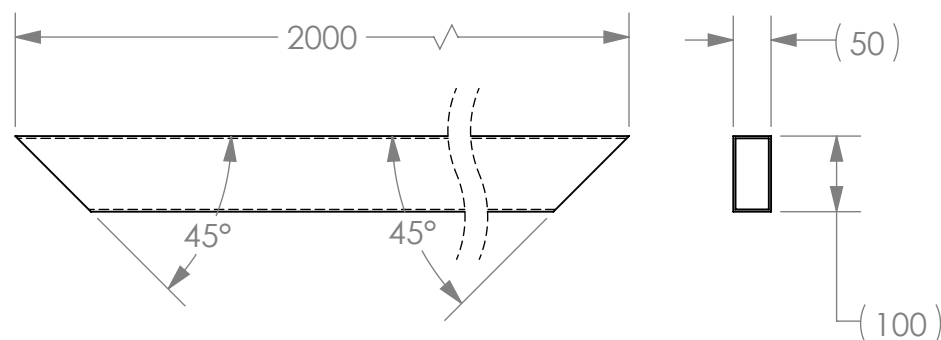


TITLE: BIG LHS MEMBER
DESCRIPTION: 100X50X3 RHS X 2000 LG
DRAWING: QDS010-M004
MATERIAL: 1060 ALLOY
WEIGHT: 4.4 KG
QTY: X1 OFF


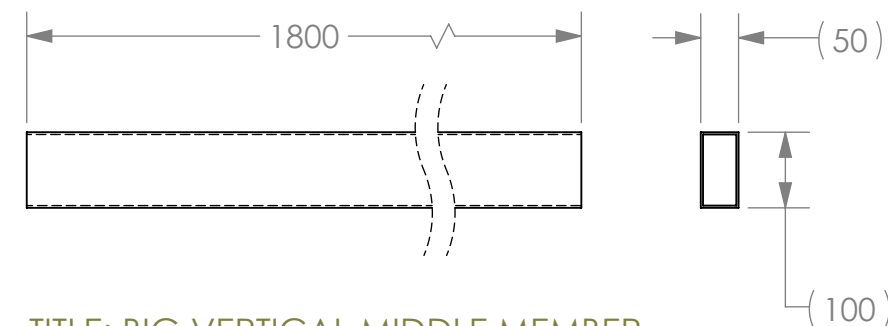


TITLE: BIG VERTICAL MIDDLE MEMBER
DESCRIPTION: 100X50X3 RHS X 1800 LG
DRAWING: QDS010-M005
MATERIAL: 1060 ALLOY
WEIGHT: 4.2 KG
QTY: X4 OFF



						PROPRIETARY AND CONFIDENTIAL INFORMATION AND REPRESENTATIONS ON THIS DRAWING ARE THE INTELLECTUAL PROPERTY OF QDS UNLESS SPECIFICALLY IDENTIFIED OTHERWISE. ANY REPRODUCTION IN PART OR AS A WHOLE WITHOUT THE WRITTEN CONSENT OF QDS IS PROHIBITED. ALL RIGHTS INCLUDING USE ARE RESERVED. GENERAL NOTES 1- ALL MATERIAL & FABRICATION TO COMPLY WITH CONTRACT SPEC. 2- ALL SHARP EDGES OF STEEL & WELD SHALL BE ROUNDED. 3- WELDS 6MM CFW CAT SP UNO. 4- ALL NOTCHES TO HAVE 11MM RADIUS AT INTERNAL CORNERS. 5- ALL PIECE MARKS ATAMPED WHERE INDICATED BY. 6- ALL FITTINGS ARE LOCATED CECTRALLY ON MEMBERS UNO.	PROJECT: DRIVEWAY GATE		 QUALITY DESIGN SERVICES ABN: 94 409 903 474 - MOBILE: 0418629296 EMAIL: info@qualitydesignservices.com.au WEB: www.qualitydesignservices.com.au			
							CLIENT: ST BARBARA & ST NOUFER CHURCH					
							JOB NO: QDS010					
							MARKING PLAN: -					
							DESIGN DRAWING: -					
							DRAWN BY: EDDIE MIKHAIL	DATE: 15/12/2024				
						CHECKED BY: ROSHDY SAAD	DATE: 15/12/2024	TITLE: ST BARBARA & ST NOUFER CHURCH DRIVEWAY GATE WELDMENT				
						APPROVED BY: FR. THOMAS	DATE: 15/12/2024					
						DIMENSIONS ARE IN MILLIMETRES. DRAWN TO AS1100 - 1992. DO NOT SCALE	THIRD ANGLE PROJECTION 	MATERIAL: 1060 ALLOY		DRAWING NO: QDS010-DG002		
								GRADE: AS PER CUT LIST				
0	ISSUE FOR APPROVAL	EM	RS	RS	16/12/2024			SCALE: 1:10		WEIGHT: 142.4 KG	WELDMENT	A3
REV	DESCRIPTION	DRN	CHK	APPR	DATE			REVISION: 0		QTY: X1 OFF	SHEET 4 OF 6	

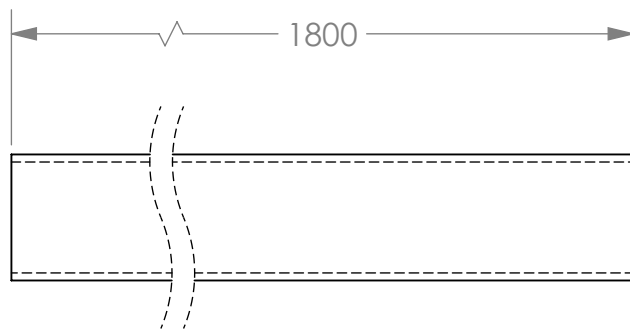



TITLE: SMALL VERTICAL MEMBER
DESCRIPTION: 50X3 SHS X 1800 LG
DRAWING: QDS010-M006
MATERIAL: 1060 ALLOY
WEIGHT: 2.7 KG
QTY: X8 OFF

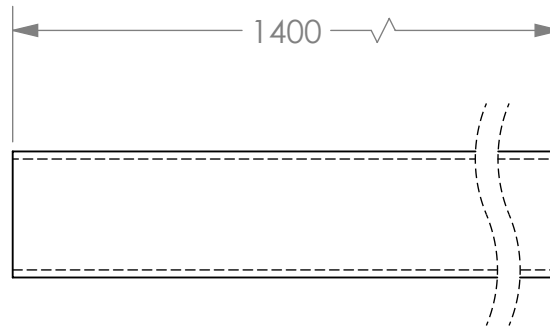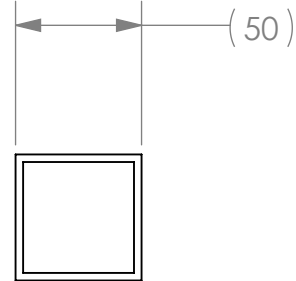



TITLE: SMALL HORIZONTAL LONG MEMBER
DESCRIPTION: 50X3 SHS X 1400 LG
DRAWING: QDS010-M007
MATERIAL: 1060 ALLOY
WEIGHT: 2.1 KG
QTY: X6 OFF

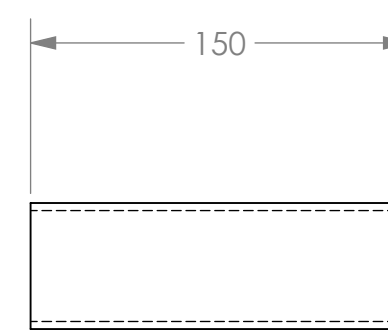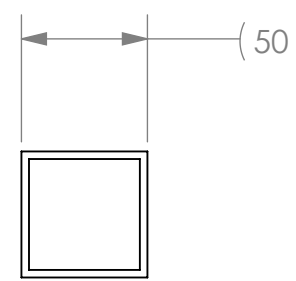


TITLE: SMALL HORIZONTAL SHORT MEMBER
DESCRIPTION: 50X3 SHS X 150 LG
DRAWING: QDS010-M008
MATERIAL: 1060 ALLOY
WEIGHT: 0.2 KG
QTY: X16 OFF

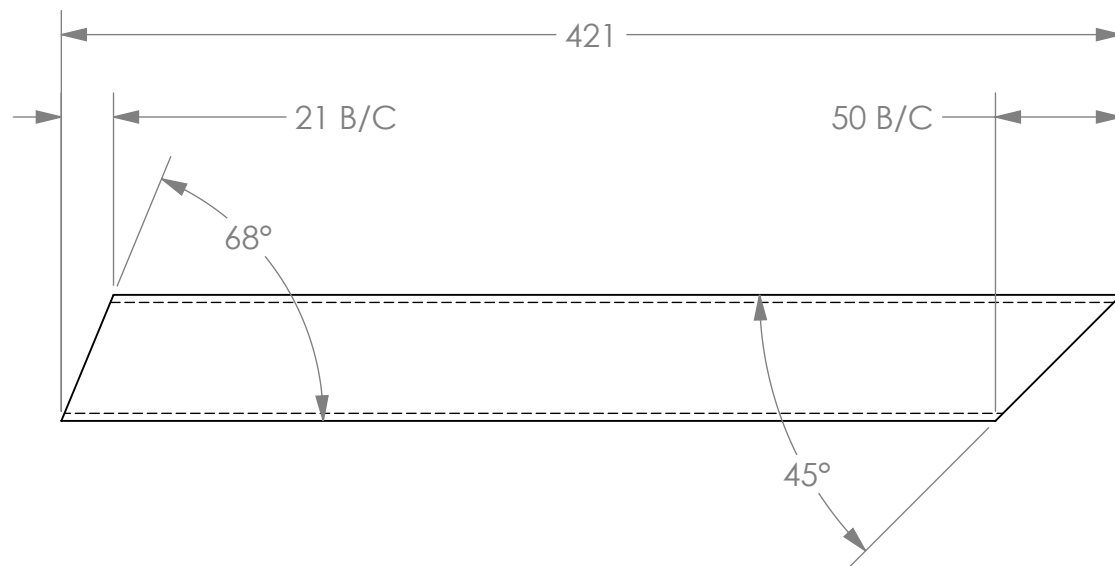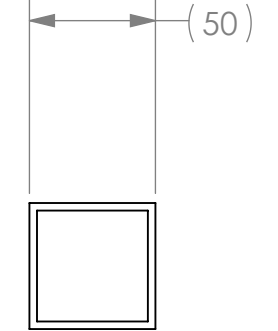

TITLE: OUTER CROSS MEMBER 01
DESCRIPTION: 50X3 SHS X 421 LG
DRAWING: QDS010-M009
MATERIAL: 1060 ALLOY
WEIGHT: 0.6 KG
QTY: X24 OFF

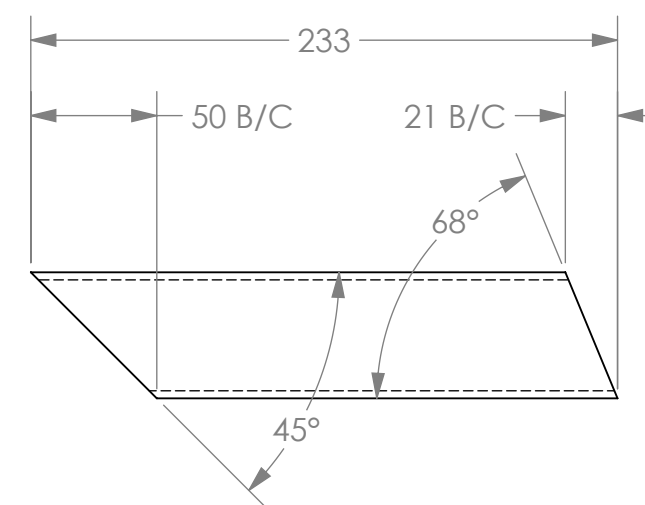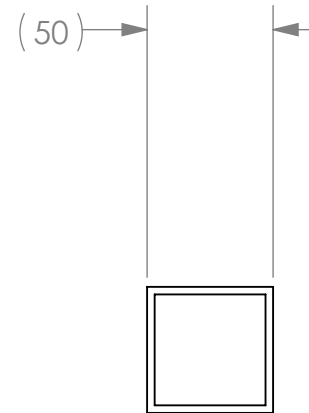

TITLE: OUTER CROSS MEMBER 02
DESCRIPTION: 50X3 SHS X 233 LG
DRAWING: QDS010-M010
MATERIAL: 1060 ALLOY
WEIGHT: 0.3 KG
QTY: X24 OFF

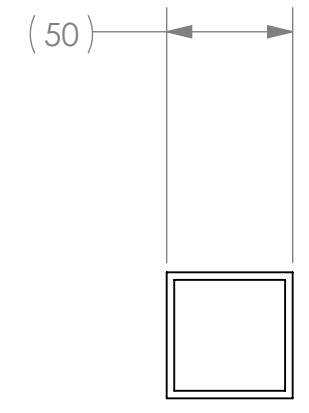

						PROPRIETARY AND CONFIDENTIAL INFORMATION AND REPRESENTATIONS ON THIS DRAWING ARE THE INTELLECTUAL PROPERTY OF QDS UNLESS SPECIFICALLY IDENTIFIED OTHERWISE. ANY REPRODUCTION IN PART OR AS A WHOLE WITHOUT THE WRITTEN CONSENT OF QDS IS PROHIBITED. ALL RIGHTS INCLUDING USE ARE RESERVED.	PROJECT: DRIVEWAY GATE		 QUALITY DESIGN SERVICES ABN: 94 409 903 474 - MOBILE: 0418629296 EMAIL: info@qualitydesignservices.com.au WEB: www.qualitydesignservices.com.au			
							CLIENT: ST BARBARA & ST NOUFER CHURCH					
							JOB NO: QDS010					
							MARKING PLAN: -					
							DESIGN DRAWING: -					
							DRAWN BY: EDDIE MIKHAIL DATE: 15/12/2024					
						GENERAL NOTES 1- ALL MATERIAL & FABRICATION TO COMPLY WITH CONTRACT SPEC. 2- ALL SHARP EDGES OF STEEL & WELD SHALL BE ROUNDED. 3- WELDS 6MM CFW CAT SP UNO. 4- ALL NOTCHES TO HAVE 11MM RADIUS AT INTERNAL CORNERS. 5- ALL PIECE MARKS ATAMPED WHERE INDICATED BY. 6- ALL FITTINGS ARE LOCATED CECTRALLY ON MEMBERS UNO.	CHECKED BY: ROSHDY SAAD DATE: 15/12/2024	TITLE: ST BARBARA & ST NOUFER CHURCH DRIVEWAY GATE WELDMENT				
							APPROVED BY: FR. THOMAS DATE: 15/12/2024					
0	ISSUE FOR APPROVAL	EM	RS	RS	16/12/2024	DIMENSIONS ARE IN MILLIMETRES. DRAWN TO AS1100 - 1992. DO NOT SCALE	THIRD ANGLE PROJECTION 	MATERIAL: 1060 ALLOY	SCALE: 1:3	WEIGHT: 142.4 KG	WELDMENT	A3
REV	DESCRIPTION	DRN	CHK	APPR	DATE			GRADE: AS PER CUT LIST	REVISION: 0	QTY: X1 OFF	SHEET 5 OF 6	



						PROPRIETARY AND CONFIDENTIAL INFORMATION AND REPRESENTATIONS ON THIS DRAWING ARE THE INTELLECTUAL PROPERTY OF QDS UNLESS SPECIFICALLY IDENTIFIED OTHERWISE. ANY REPRODUCTION IN PART OR AS A WHOLE WITHOUT THE WRITTEN CONSENT OF QDS IS PROHIBITED. ALL RIGHTS INCLUDING USE ARE RESERVED.	PROJECT: DRIVEWAY GATE		 QUALITY DESIGN SERVICES ABN: 94 409 903 474 - MOBILE: 0418629296 EMAIL: info@qualitydesignservices.com.au WEB: www.qualitydesignservices.com.au				
							CLIENT: ST BARBARA & ST NOUFER CHURCH						
							JOB NO: QDS010		TITLE: ST BARBARA & ST NOUFER CHURCH DRIVEWAY GATE WELDMENT				
							MARKING PLAN: -						
							DESIGN DRAWING: -						
							DRAWN BY: EDDIE MIKHAIL		DATE: 15/12/2024				
						CHECKED BY: ROSHDY SAAD		DATE: 15/12/2024					
						APPROVED BY: FR. THOMAS		DATE: 15/12/2024		DRAWING NO: QDS010-DG002			
0	ISSUE FOR APPROVAL	EM	RS	RS	16/12/2024	DIMENSIONS ARE IN MILLIMETRES. DRAWN TO AS1100 - 1992. DO NOT SCALE	THIRD ANGLE PROJECTION 	MATERIAL: 1060 ALLOY		SCALE: 1:2	WEIGHT: 142.4 KG	WELDMENT	A3
REV	DESCRIPTION	DRN	CHK	APPR	DATE			GRADE: AS PER CUT LIST		REVISION: 0	QTY: X1 OFF	SHEET 6 OF 6	